



## ZBROJENIE DOLNE

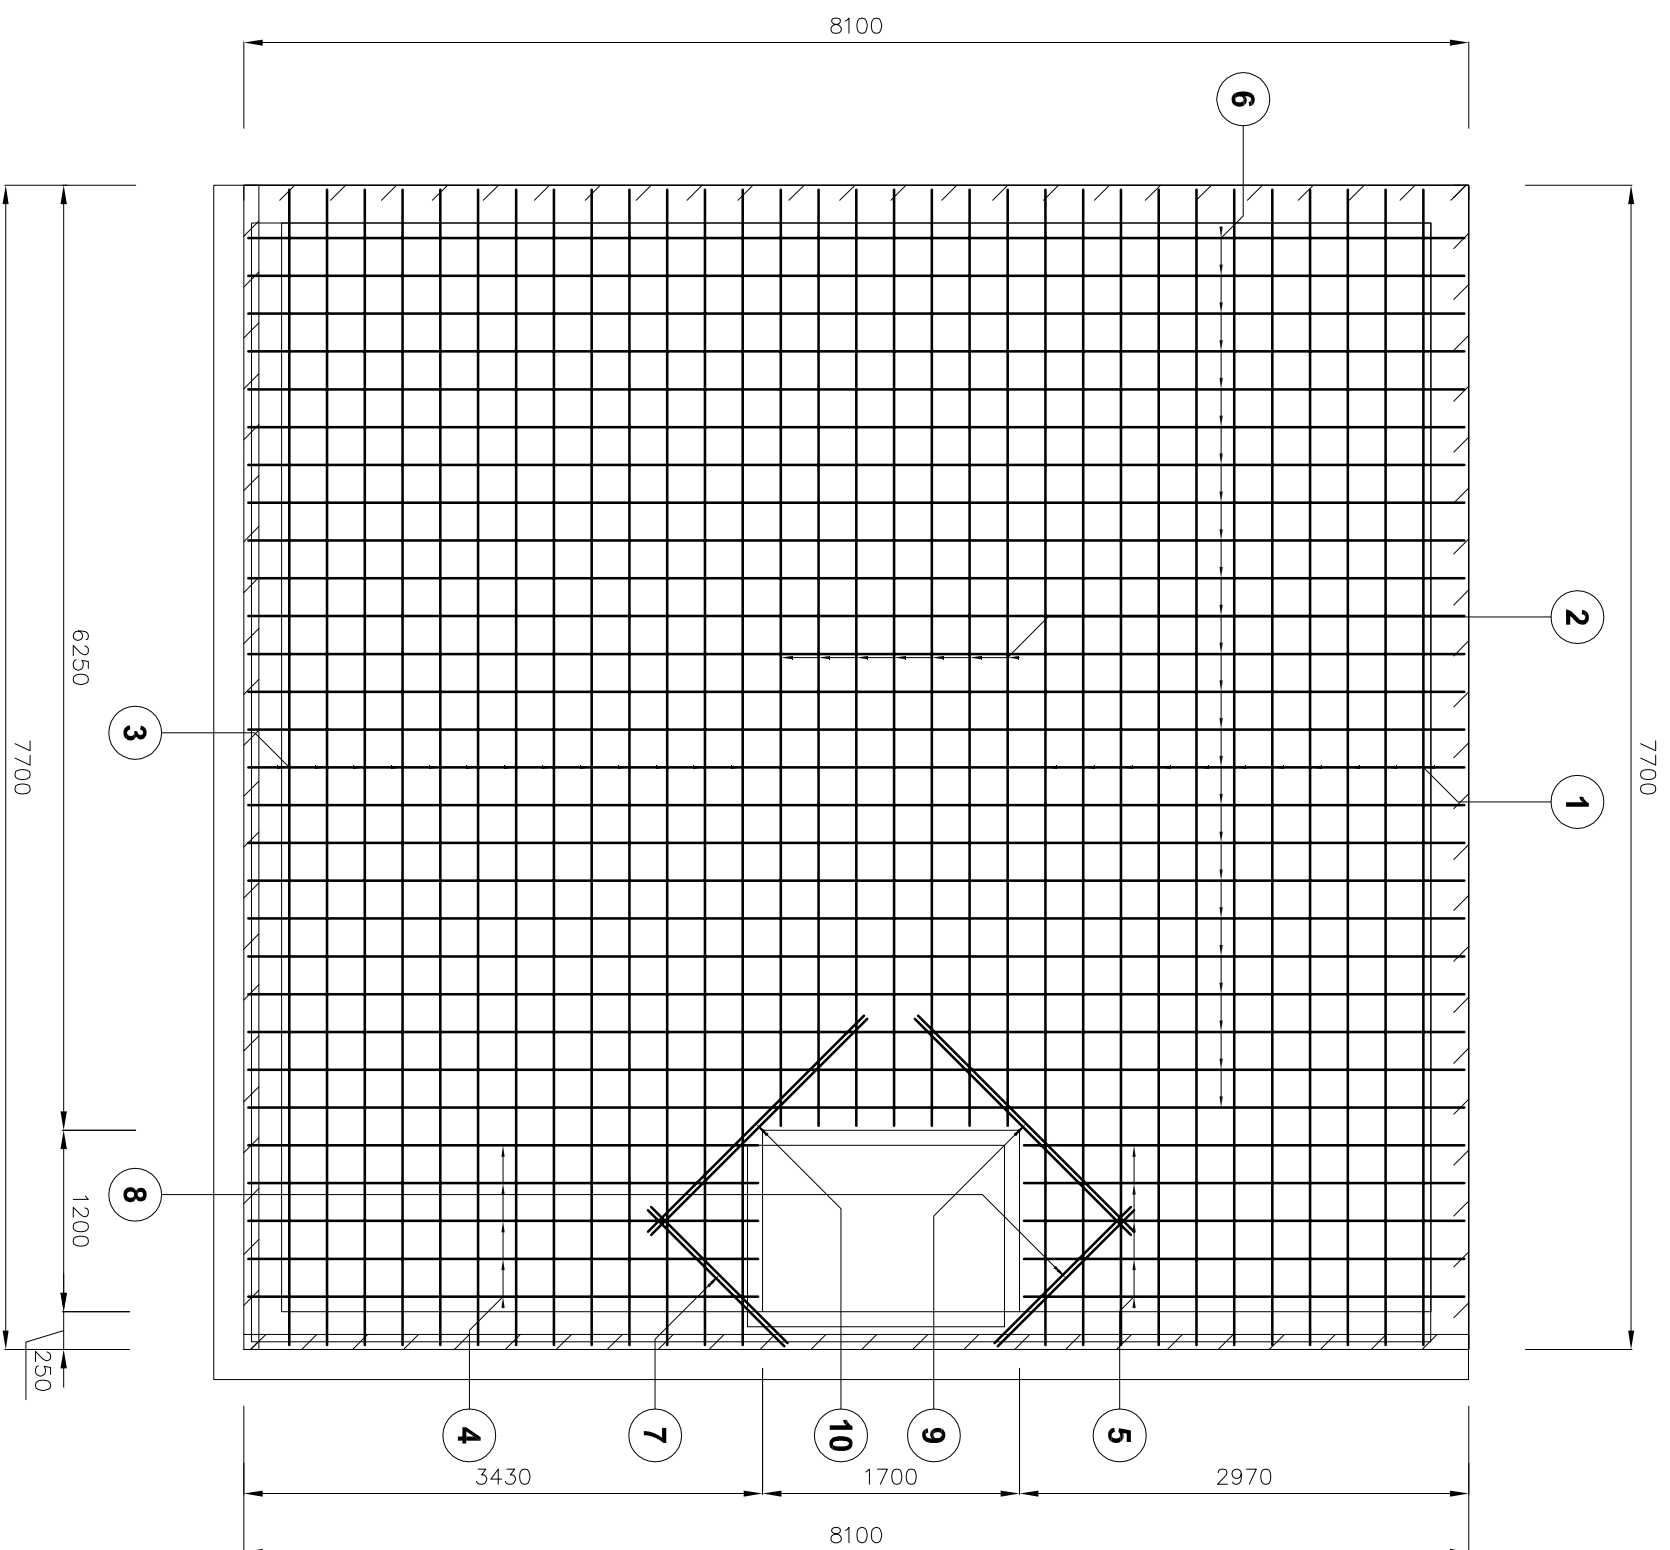

## ZBROJENIE GÖRNE

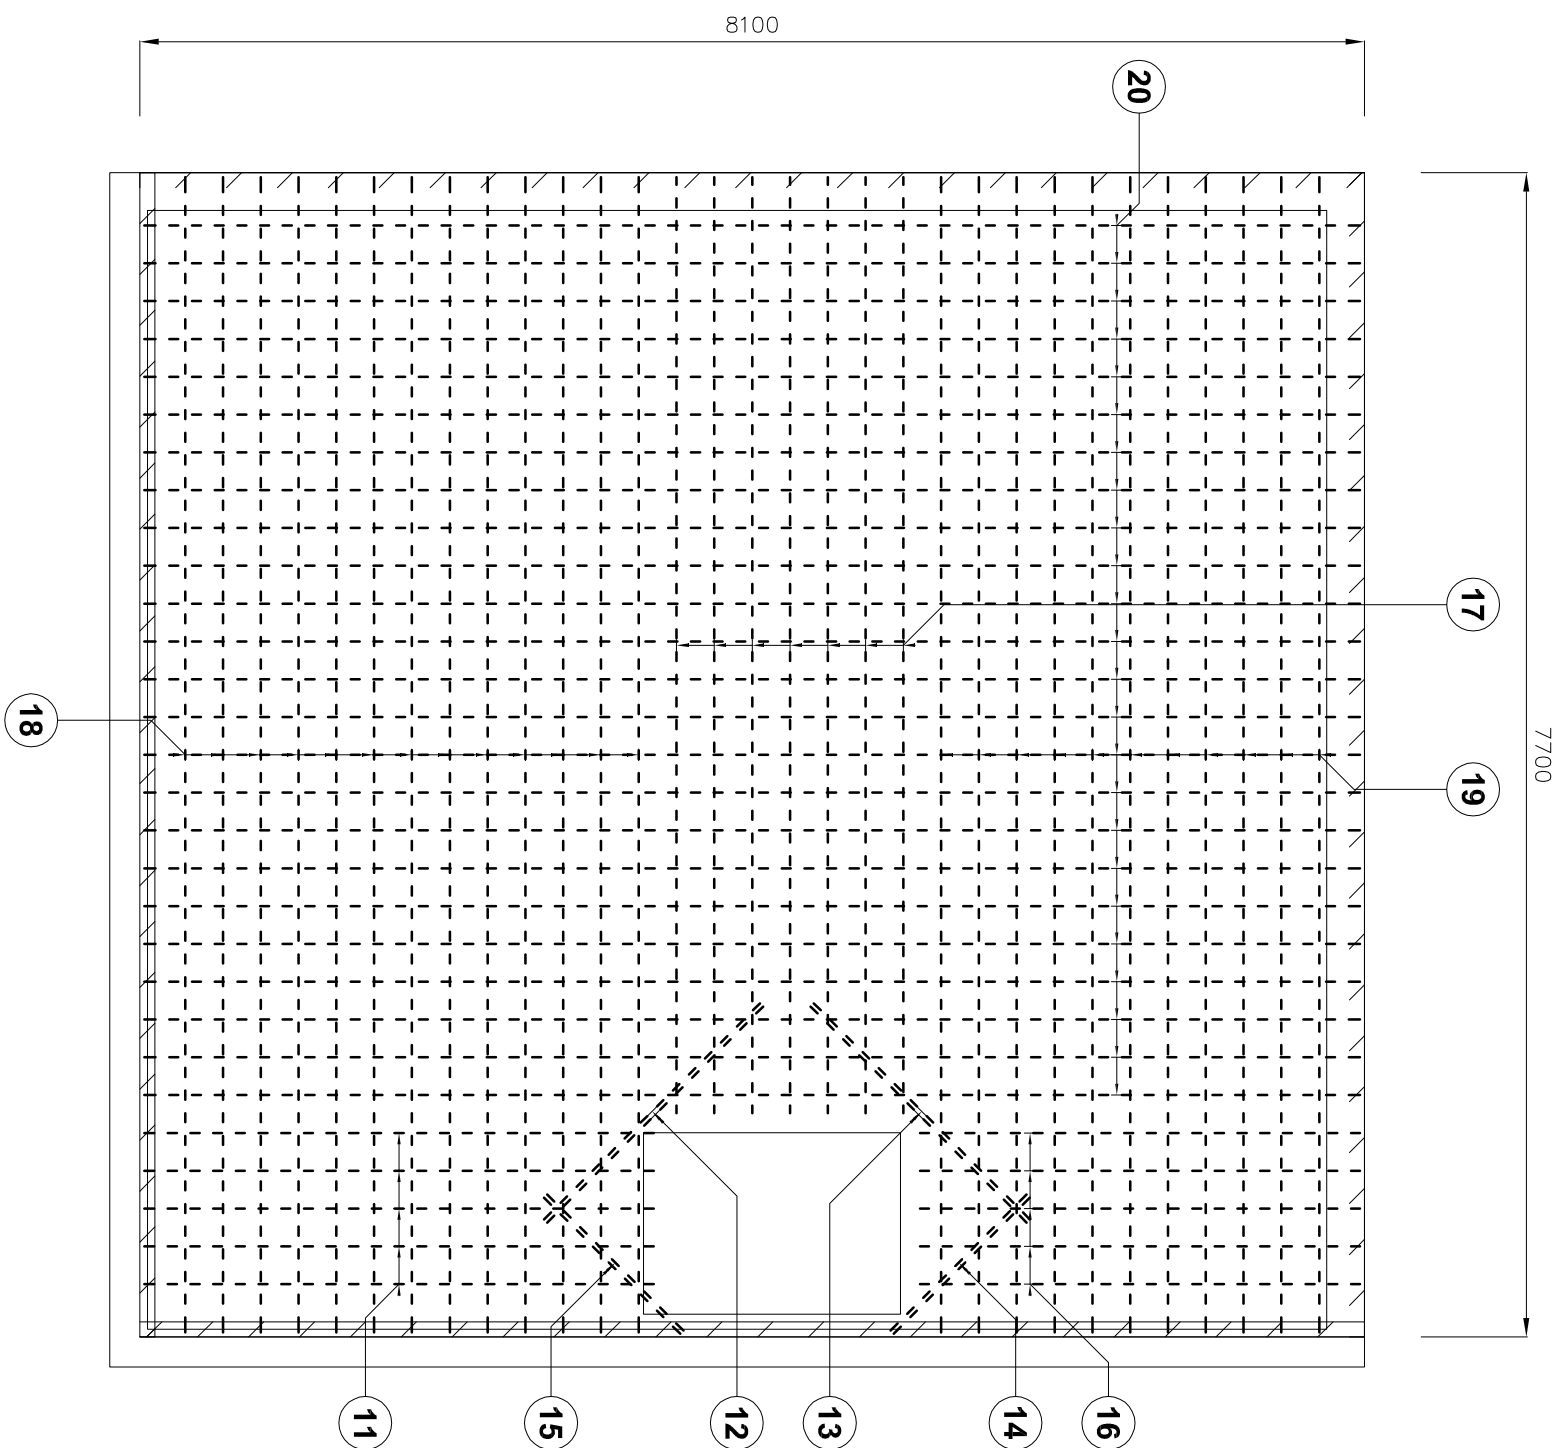

Poz.	Stół	Długość (mm)	Liczba			Pozycja (mm)
			w	elementów	ogółem	
A-III	#	elementów			# 12	
1	12	7640	11	1	11	84,04
2	12	6190	7	1	7	43,33
3	12	7640	13	1	13	99,32
4	12	3370	5	1	5	16,85
5	12	2910	5	1	5	14,55
6	12	8040	24	1	24	192,96
7	12	1270	2	1	2	2,54
8	12	1270	2	1	2	2,54
9	12	2020	2	1	2	4,04
10	12	2020	2	1	2	4,04
11	12	3370	5	1	5	16,85
12	12	2020	2	1	2	4,04
13	12	2020	2	1	2	4,04
14	12	1270	2	1	2	2,54
15	12	1270	2	1	2	2,54
16	12	2910	5	1	5	14,55
17	12	6190	7	1	7	43,33
18	12	7640	13	1	13	99,32
19	12	7640	11	1	11	84,04
20	12	8040	24	1	24	192,96
Długość wg średnic (m)						928,42
Masa 1 m pręta (kg/m)						0,89
Masa łączna wg średnic (kg)						824,44
Masa łączna wg giętku stołu (kg)						824,44
Ogółem (kg)						824,44

BETON B25 ( C20/25 )

STAL: AIII

PLYTA GRUBOŚCI 15 CM

[illegible]